
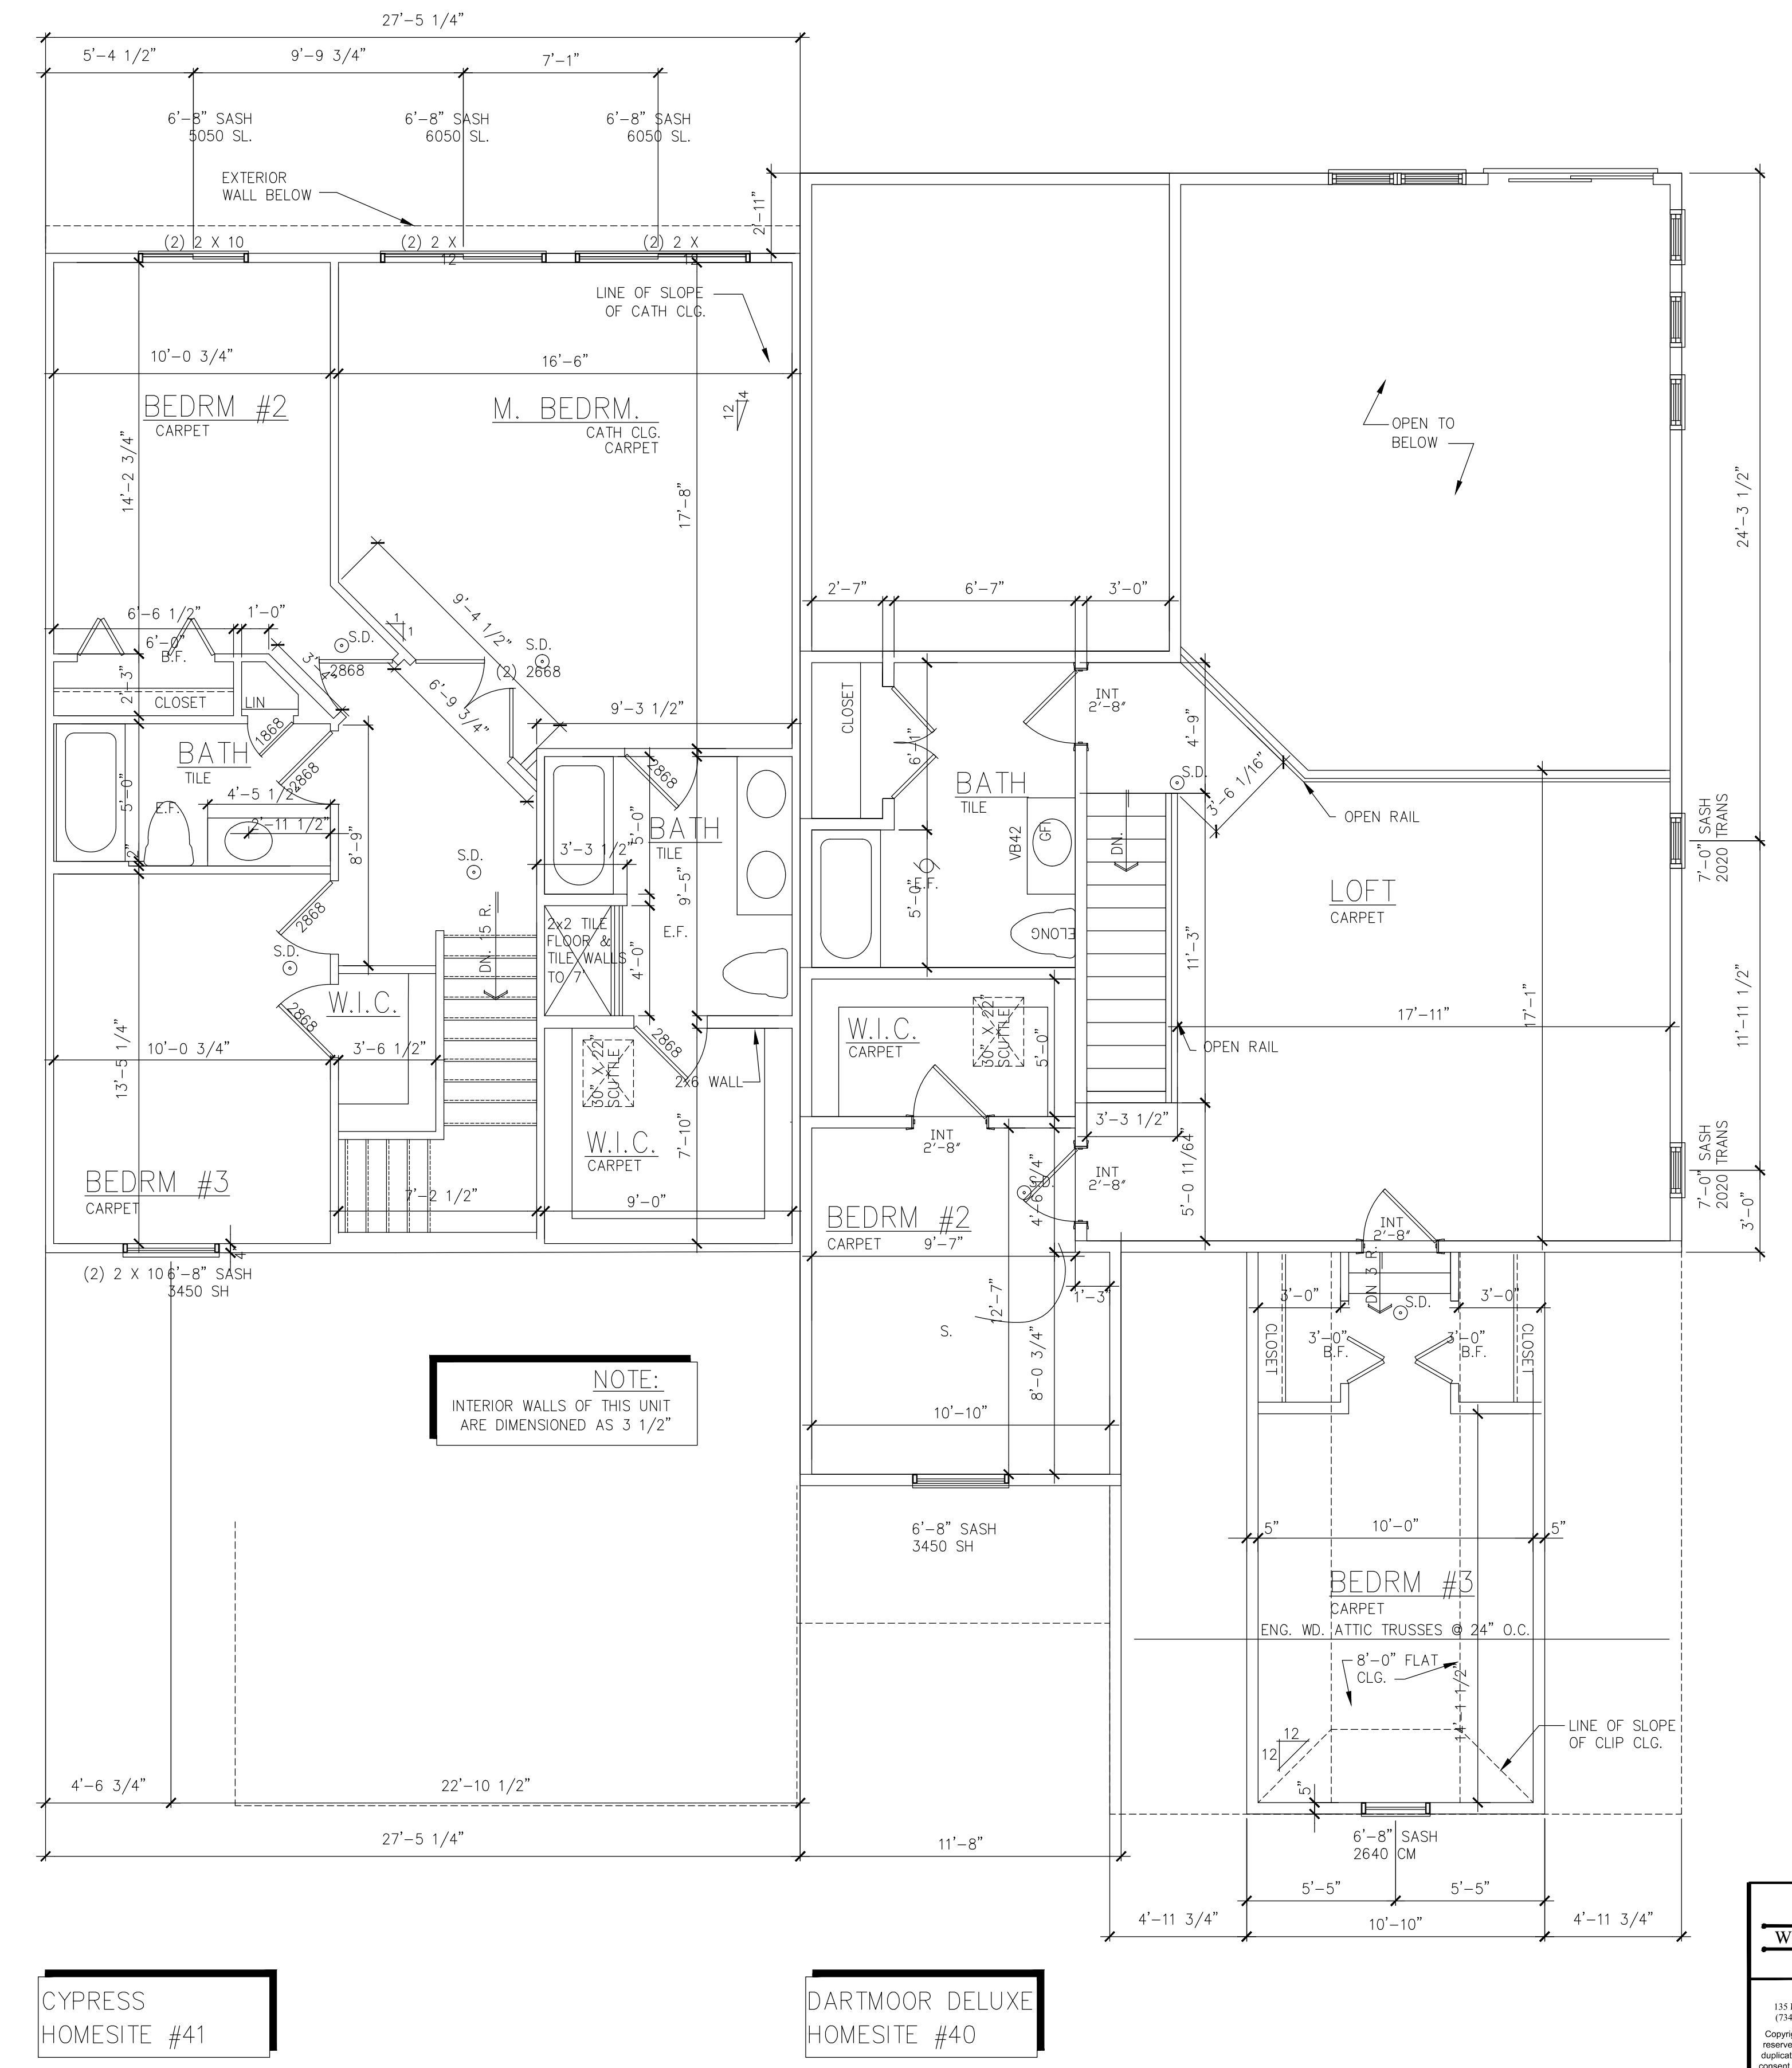


NICHE DETAIL UNIT #41
 SCALE: 1/4" = 1'-0"

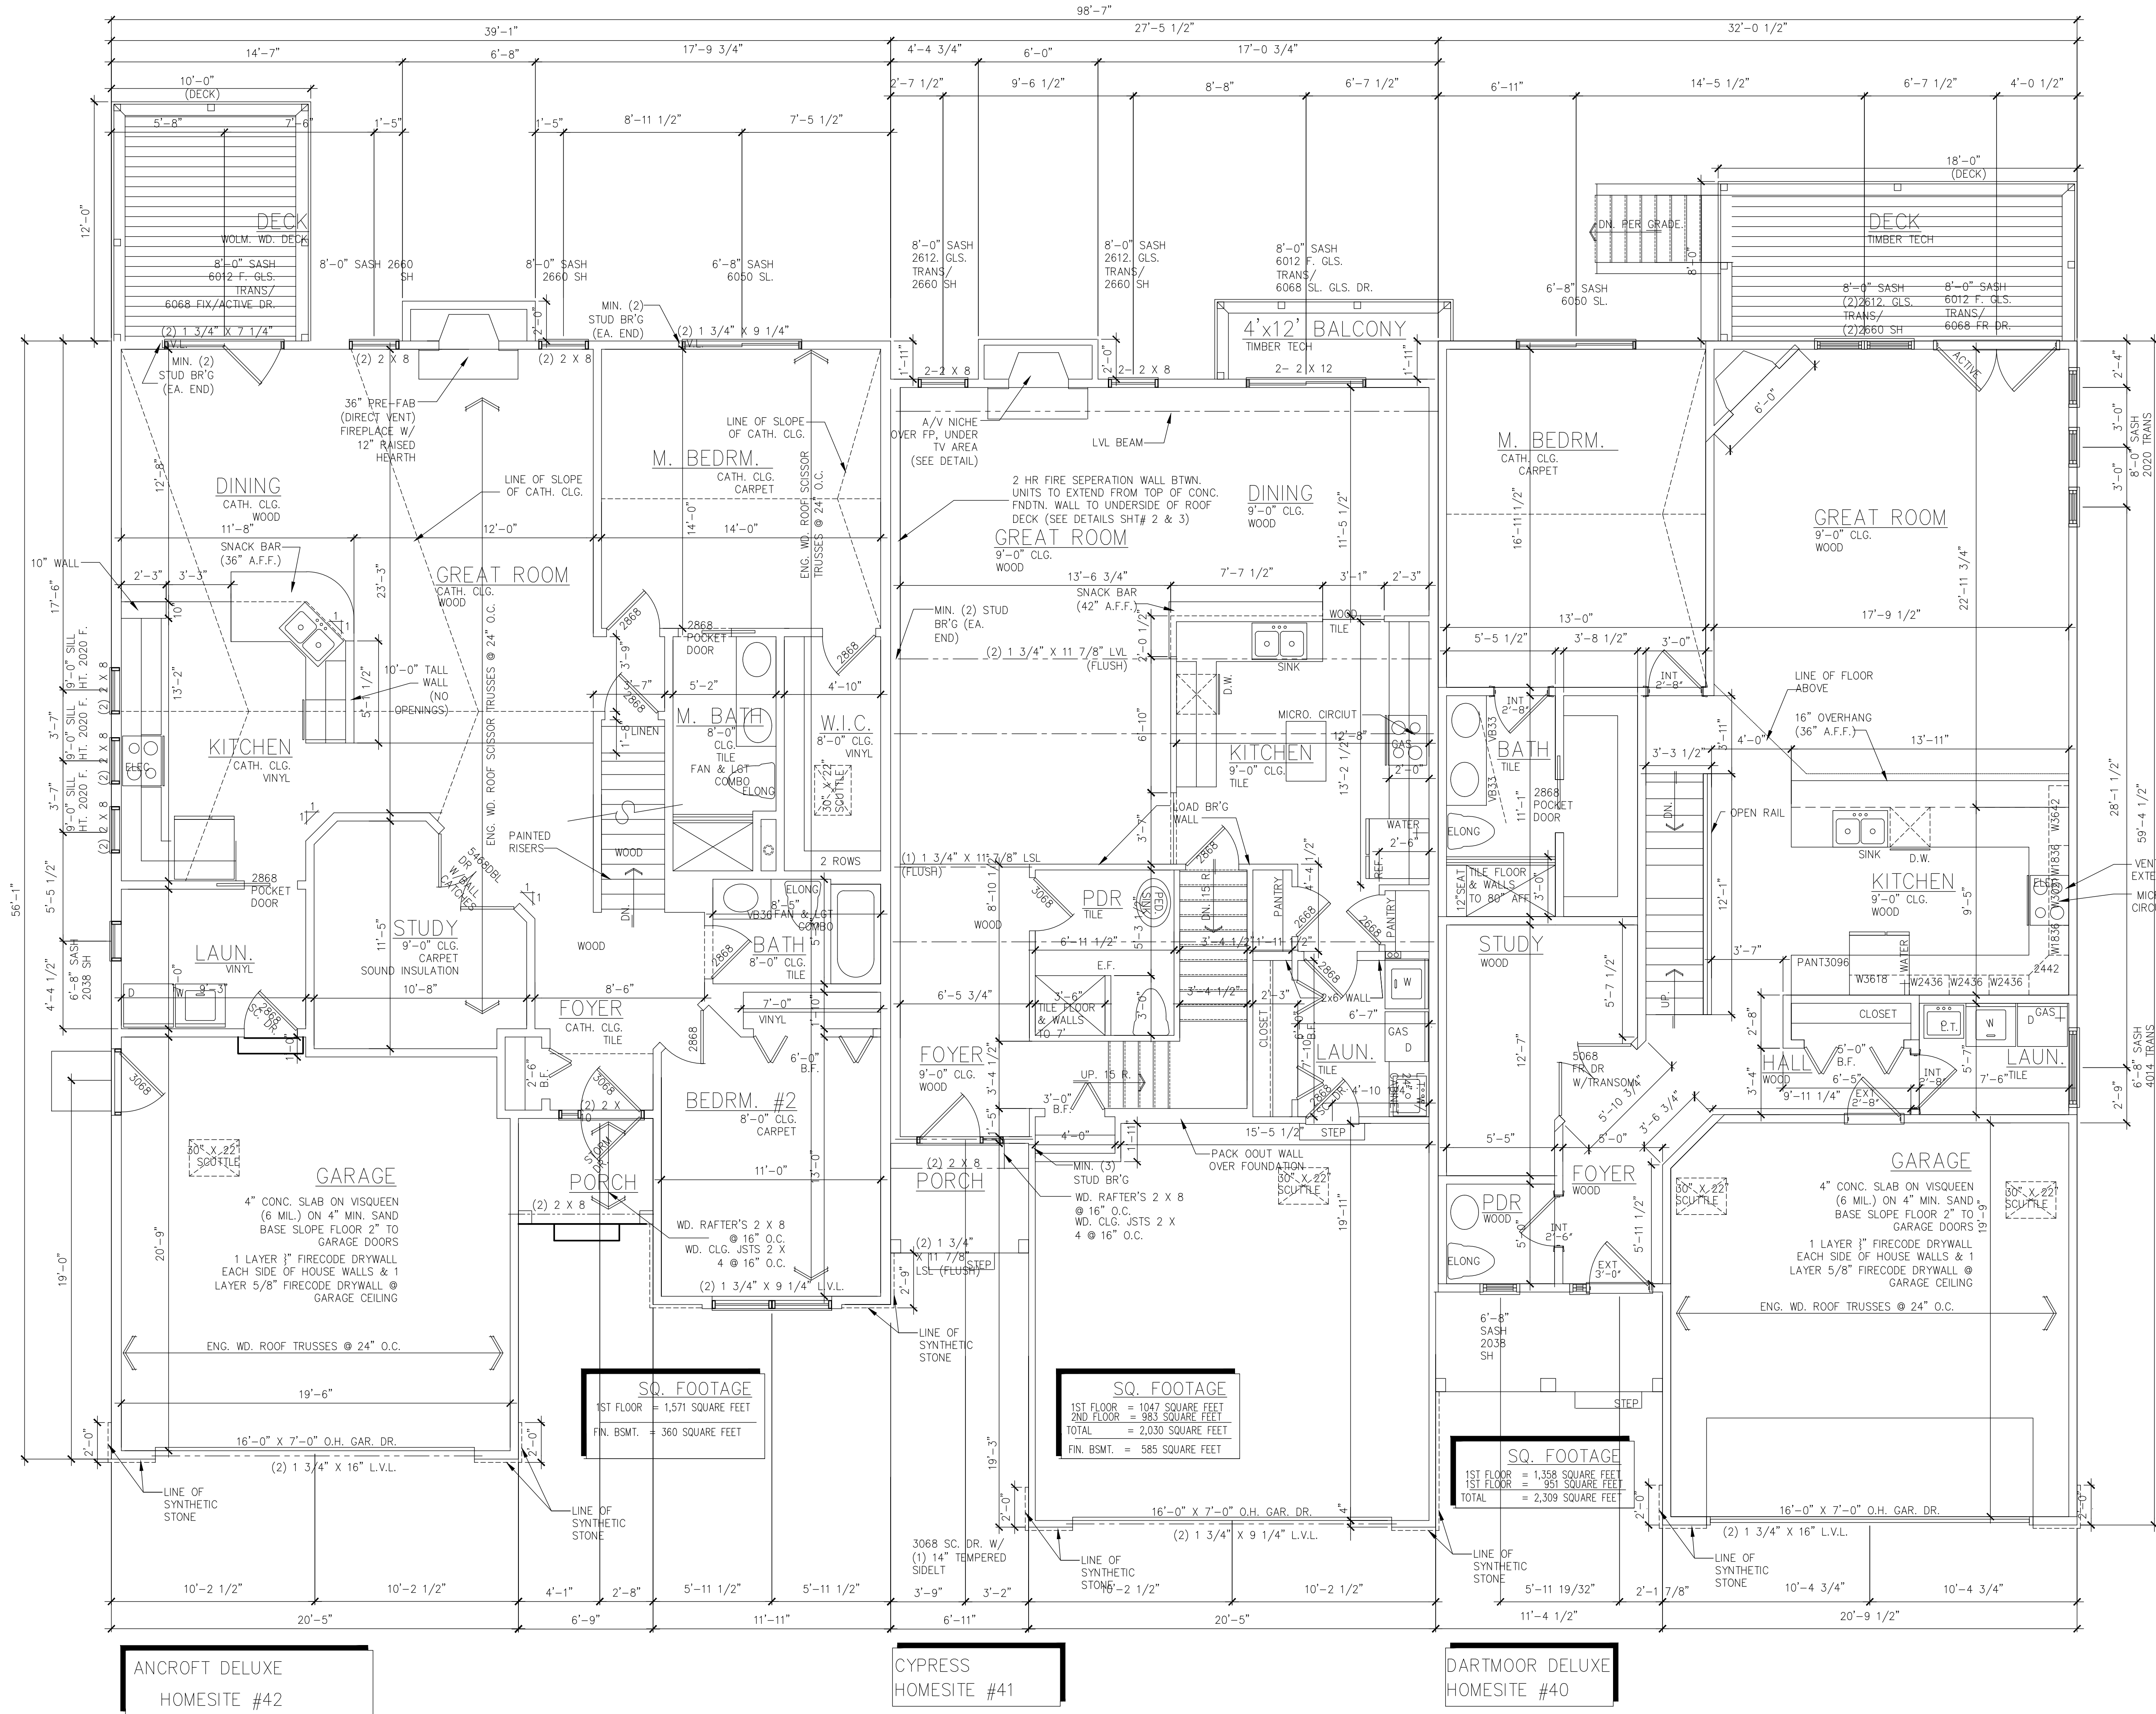

WEXFORD HOMES

111 KENNEDY DRIVE, TROY, MI 48063
 (313) 486-9900 FAX: (313) 486-1000

UNITS 40-42
GALLERY PARK
SCIO TWPSP, MI
3 PLEX

ISSUE DATES:
 REVIEW 4.22.14
 PERMIT 4.25.14
 CD'S 5.20.14
 FOUNDATION 5.22.14
 REVISIONS 6.15.14

Sheet No.
2 of 4